


ZIP SYSTEM® R-SHEATHING - TYPICAL FULL WALL (SECTION VIEW)

RV-1

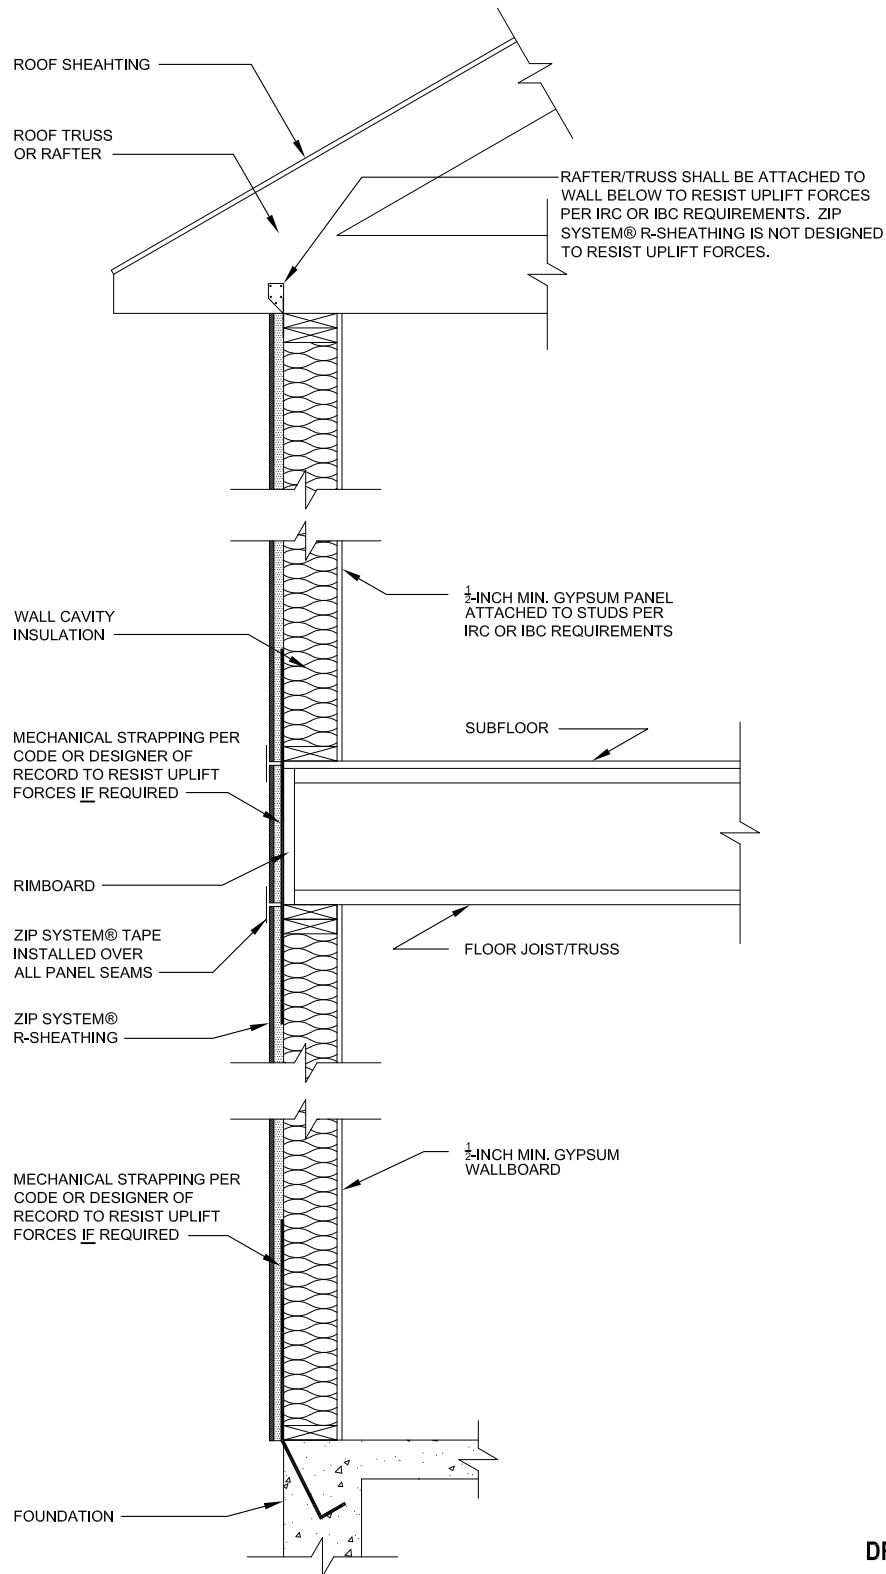

DRAWING NOT TO SCALE

08-10-2015

ZIPsystem™
SHEATHING & TAPE

Sales Office: 10925 David Taylor Drive
Suite 300 - Charlotte, NC 28262
Telephone: 800.933.9220 - www.zipsystem.com

another innovation from



ENGINEERED WOODS

These construction details are provided to assist in the installation of ZIP System® product(s) and may not apply to every situation. Manufacturer accepts no responsibility or liability for the use of these or other construction details.