


1. ZIP SYSTEM® SHEATHING.
2. EXISTING 2X BAND JOIST OR EWP RIM BOARD.
3. 2X LEDGER BOARD: MUST BE GREATER THAN OR EQUAL TO THE DEPTH OF THE DECK JOIST AND NO GREATER THAN THE DEPTH OF THE BAND JOIST.
4. DECK JOIST.
5. JOIST HANGER.
6. MINIMUM 1/2-INCH DIAMETER LAG SCREWS OR THROUGH BOLTS WITH WASHERS IN ACCORDANCE WITH ACE DCA6 OR LOCAL CODE REQUIREMENTS.
7. CODE RECOGNIZED FLASHING EXTENDING PAST JOIST HANGER(S).
8. ZIP SYSTEM™ TAPE OR ADHESIVE BACKED FLASHING MEETING AAMA 711 OR AC148.
9. ZIP SYSTEM ROLLER. ROLL ALL TAPE.
10. EXTERIOR GRADE OR PRESSURE TREATED WOOD STRUCTURAL PANEL.
11. WATER PROOFING MEMBRANE DESIGNED BY OTHERS.
12. TAPE FLASHING OR TERMINATION BAR DESIGNED BY OTHERS.
13. CONCRETE SLAB DESIGNED BY OTHERS.

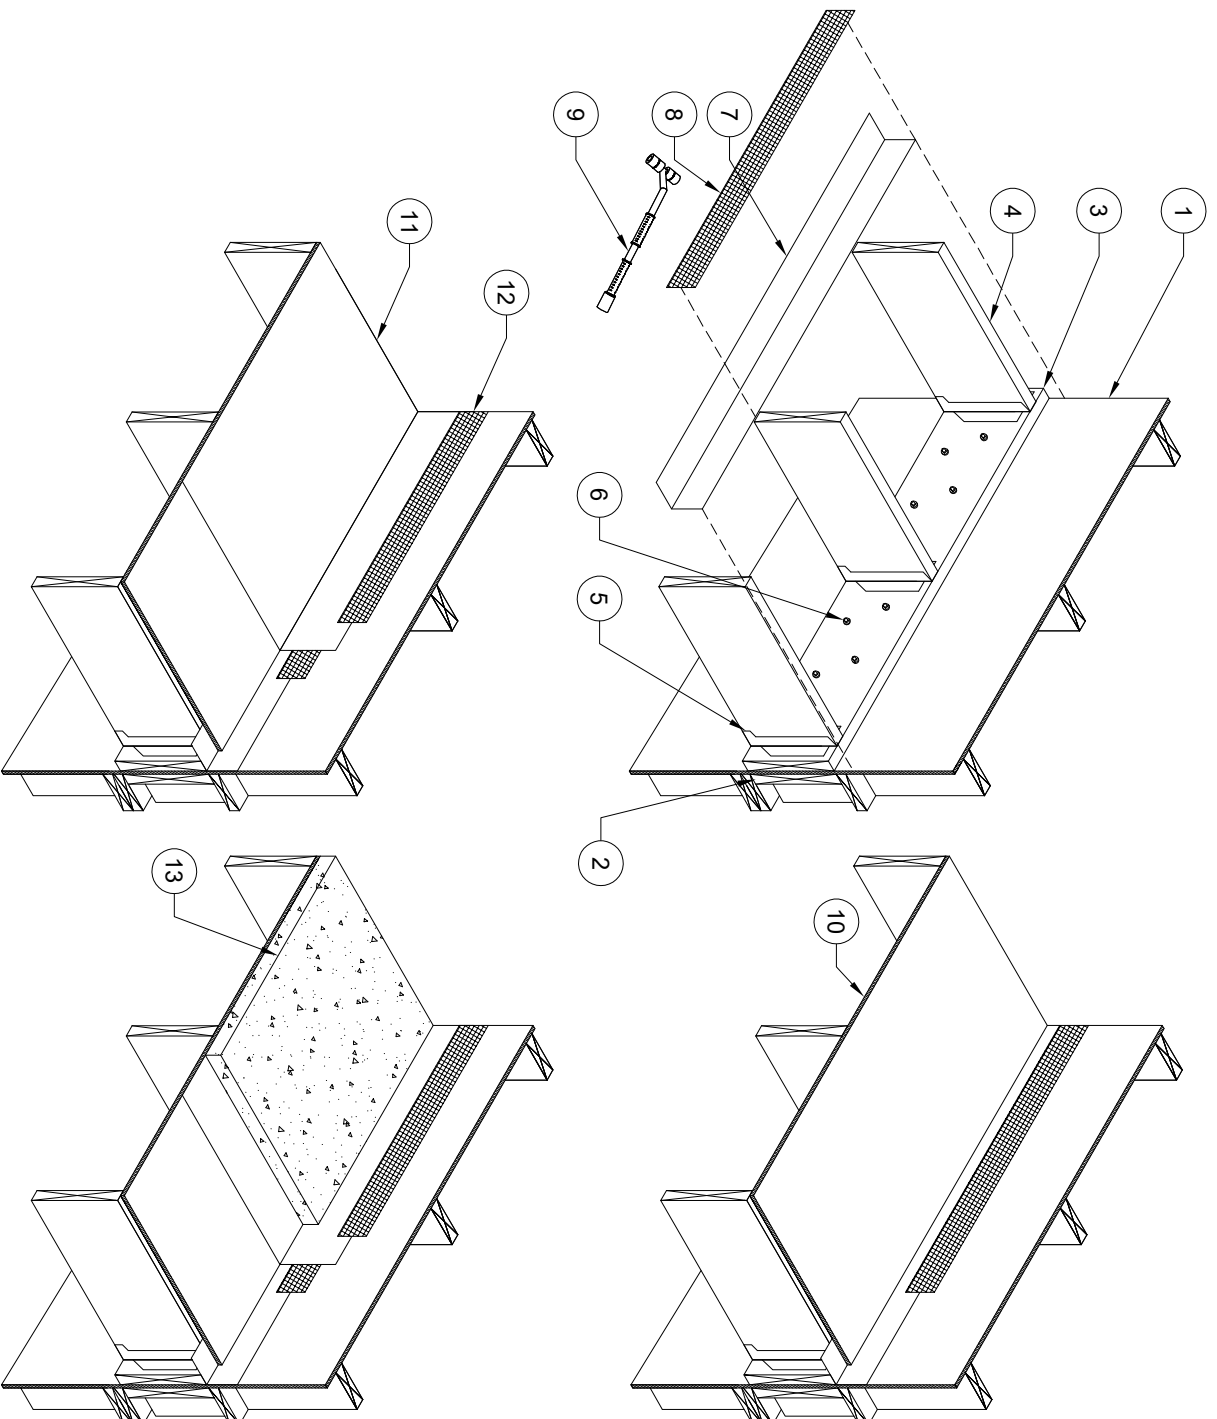

NTS