


- * The trim piece at the top of the wall should be perforated to allow the transmission of air and water vapor
- * (Optional) Install a bug guard along the bottom of ZIP System rainscreen.

-TOP OF WALL FLASHING DETAIL WITH STUCCO-ZIP SYSTEM RAINSCREEN AND ZIP SYSTEM R-SHEATHING UNDER PERFORATED TRIM WITH BACKER ROD AND SEALANT

Page 1 of



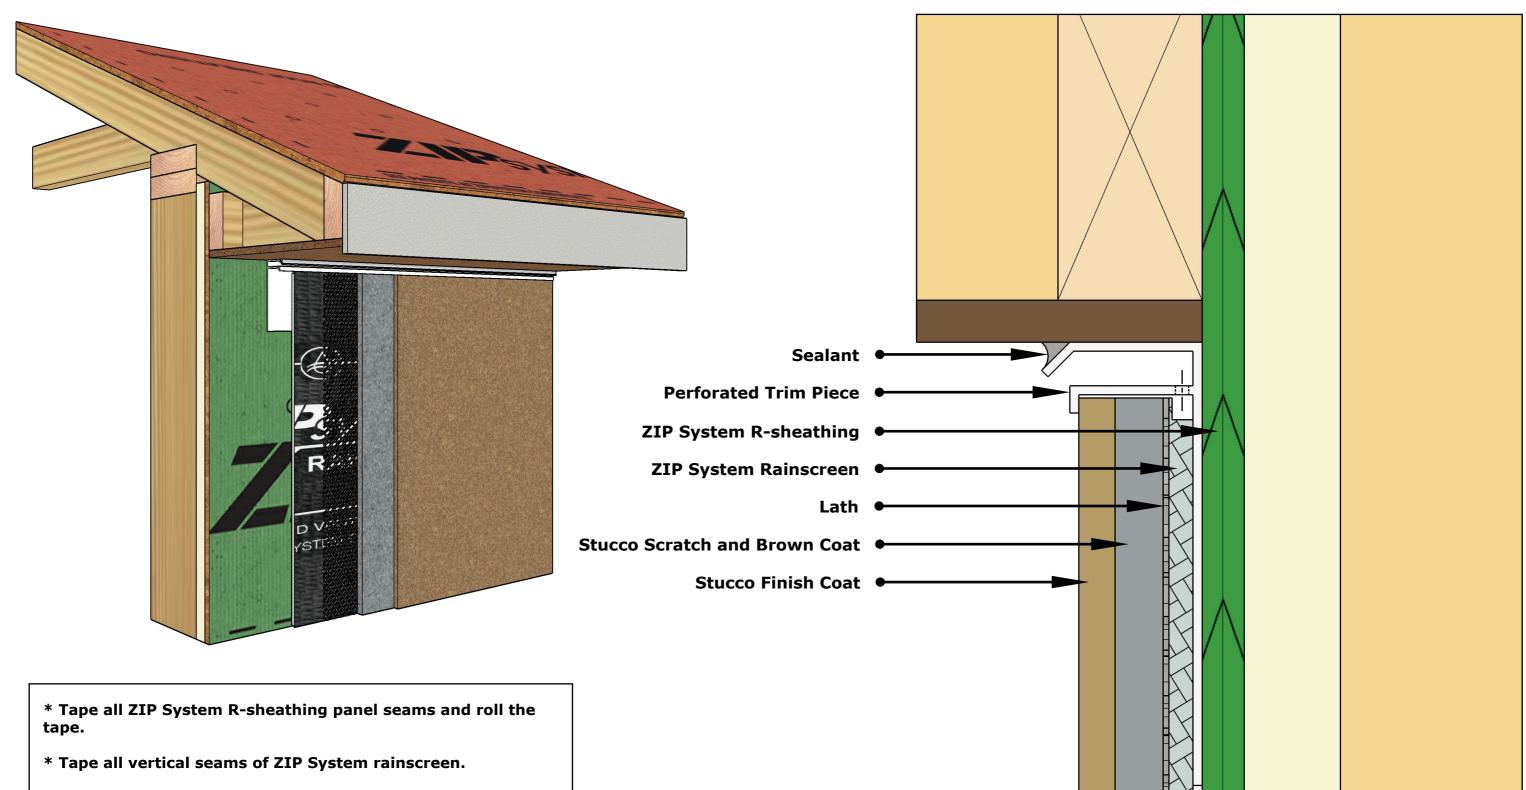


- * The trim piece at the top of the wall should be perforated to allow the transmission of air and water vapor
- * (Optional) Install a bug guard along the bottom of ZIP System rainscreen.

-TOP OF WALL FLASHING DETAIL WITH STUCCO-ZIP SYSTEM RAINSCREEN AND ZIP SYSTEM R-SHEATHING UNDER PERFORATED TRIM WITH SEALANT

Page 2 of 3



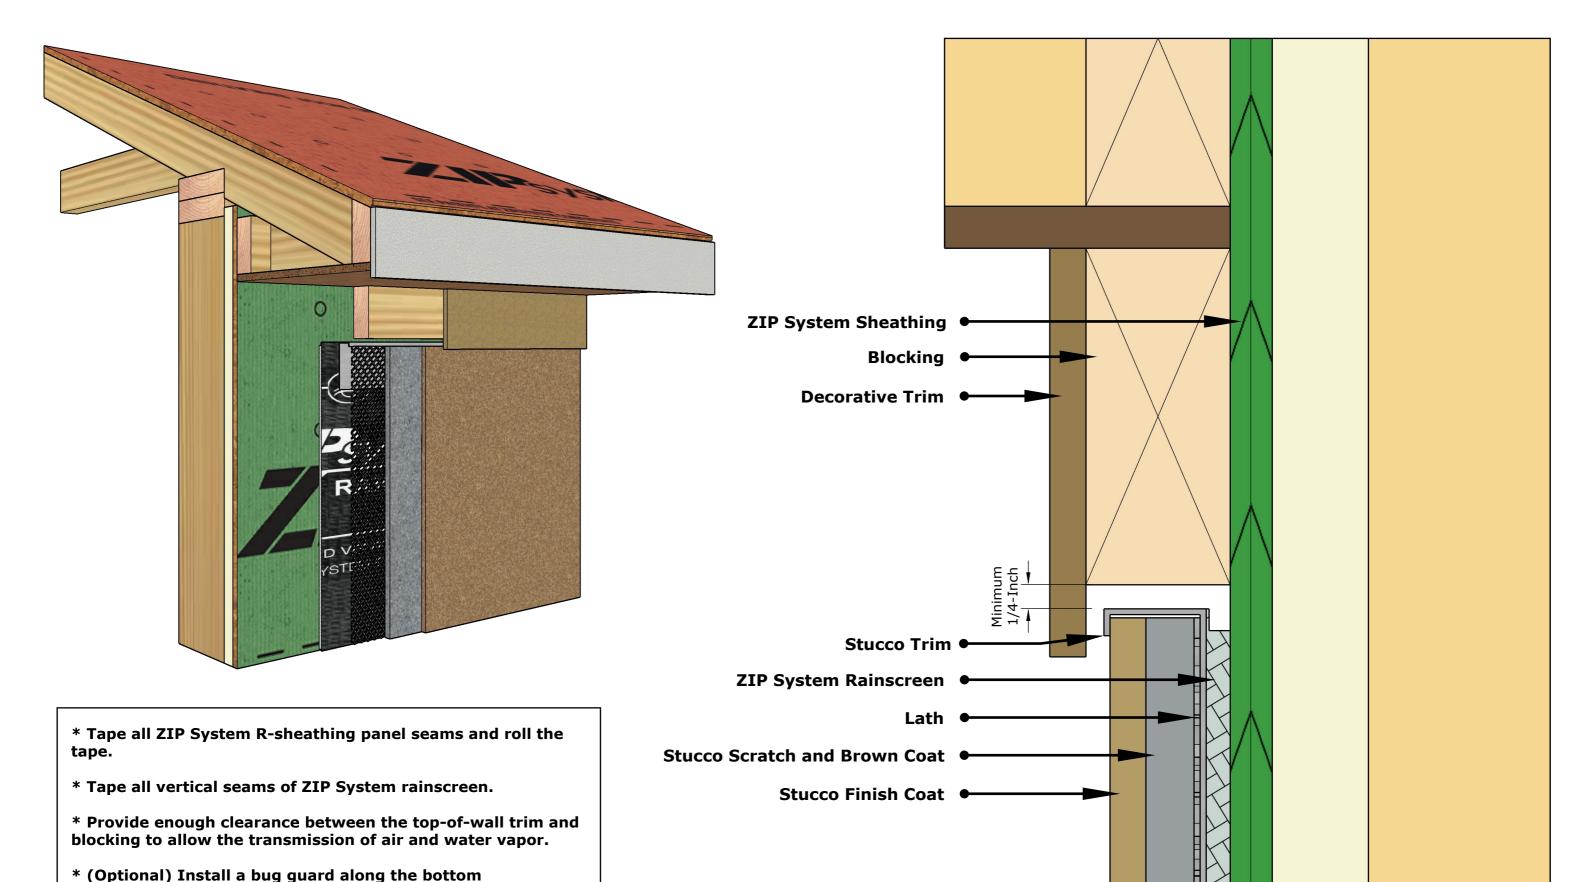

-TOP OF WALL FLASHING DETAIL WITH STUCCO-ZIP SYSTEM RAINSCREEN AND ZIP SYSTEM R-SH

ZIP SYSTEM RAINSCREEN AND ZIP SYSTEM R-SHEATHING WITH BLOCKED TRIM AND AIR/VAPOR GAP





of ZIP System rainscreen.