


- Sealant
- Backer Rod
- Perforated Trim Piece
- ZIP System Sheathing
- ZIP System Rainscreen
- Lath
- Stucco Scratch and Brown Coat
- Stucco Finish Coat

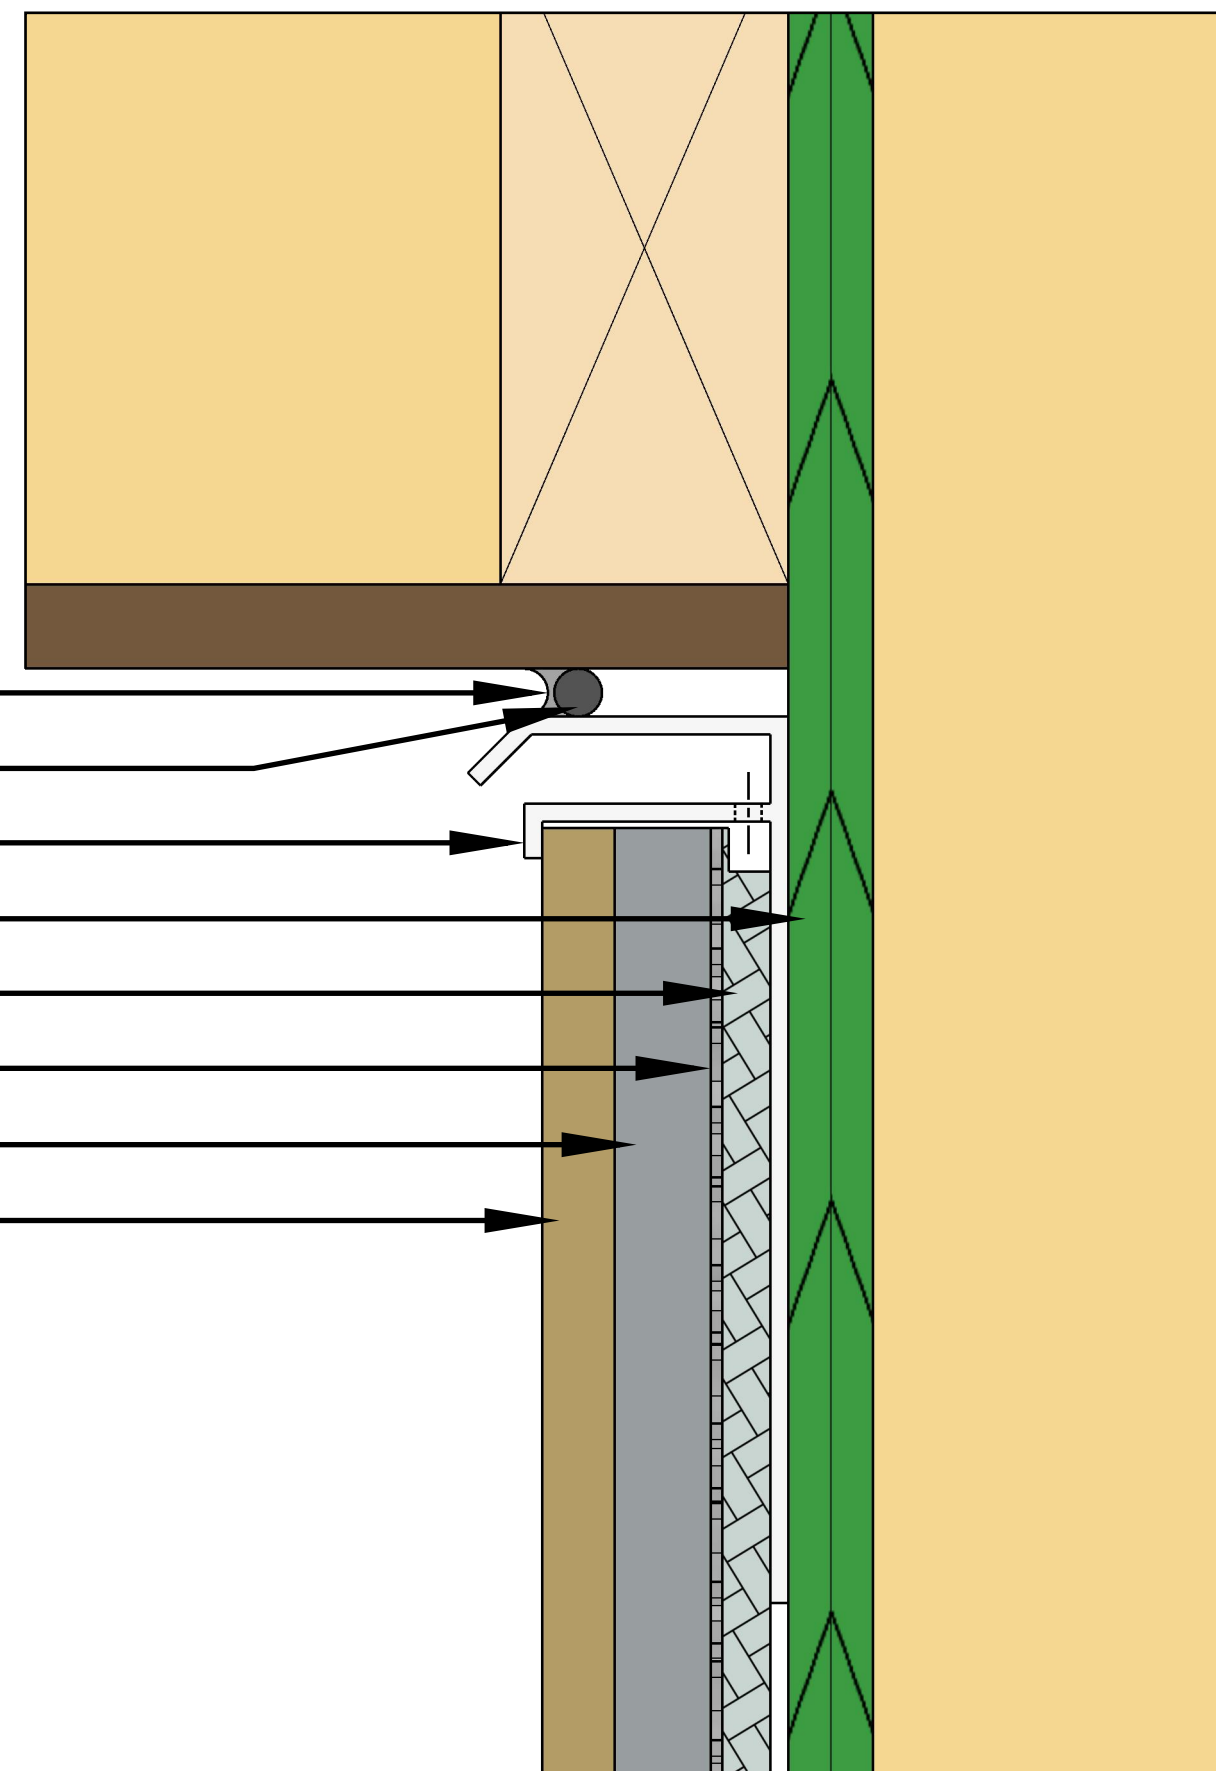

- * Tape all ZIP System sheathing panel seams and roll the tape.
- * Tape all vertical seams of ZIP System rainscreen.
- * The trim piece at the top of the wall should be perforated to allow the transmission of air and water vapor
- * (Optional) Install a bug guard along the bottom of ZIP System rainscreen.


-TOP OF WALL FLASHING DETAIL WITH STUCCO- ZIP SYSTEM RAINSCREEN UNDER PERFORATED TRIM WITH BACKER ROD AND SEALANT

February 21, 2024

These construction details are provided to assist in the installation of ZIP System® product(s) and may not apply to every situation. Manufacturer accepts no responsibility or liability for the use of these or other construction details.

Page 1 of 3

ZIPsystem™
RAINSCREEN

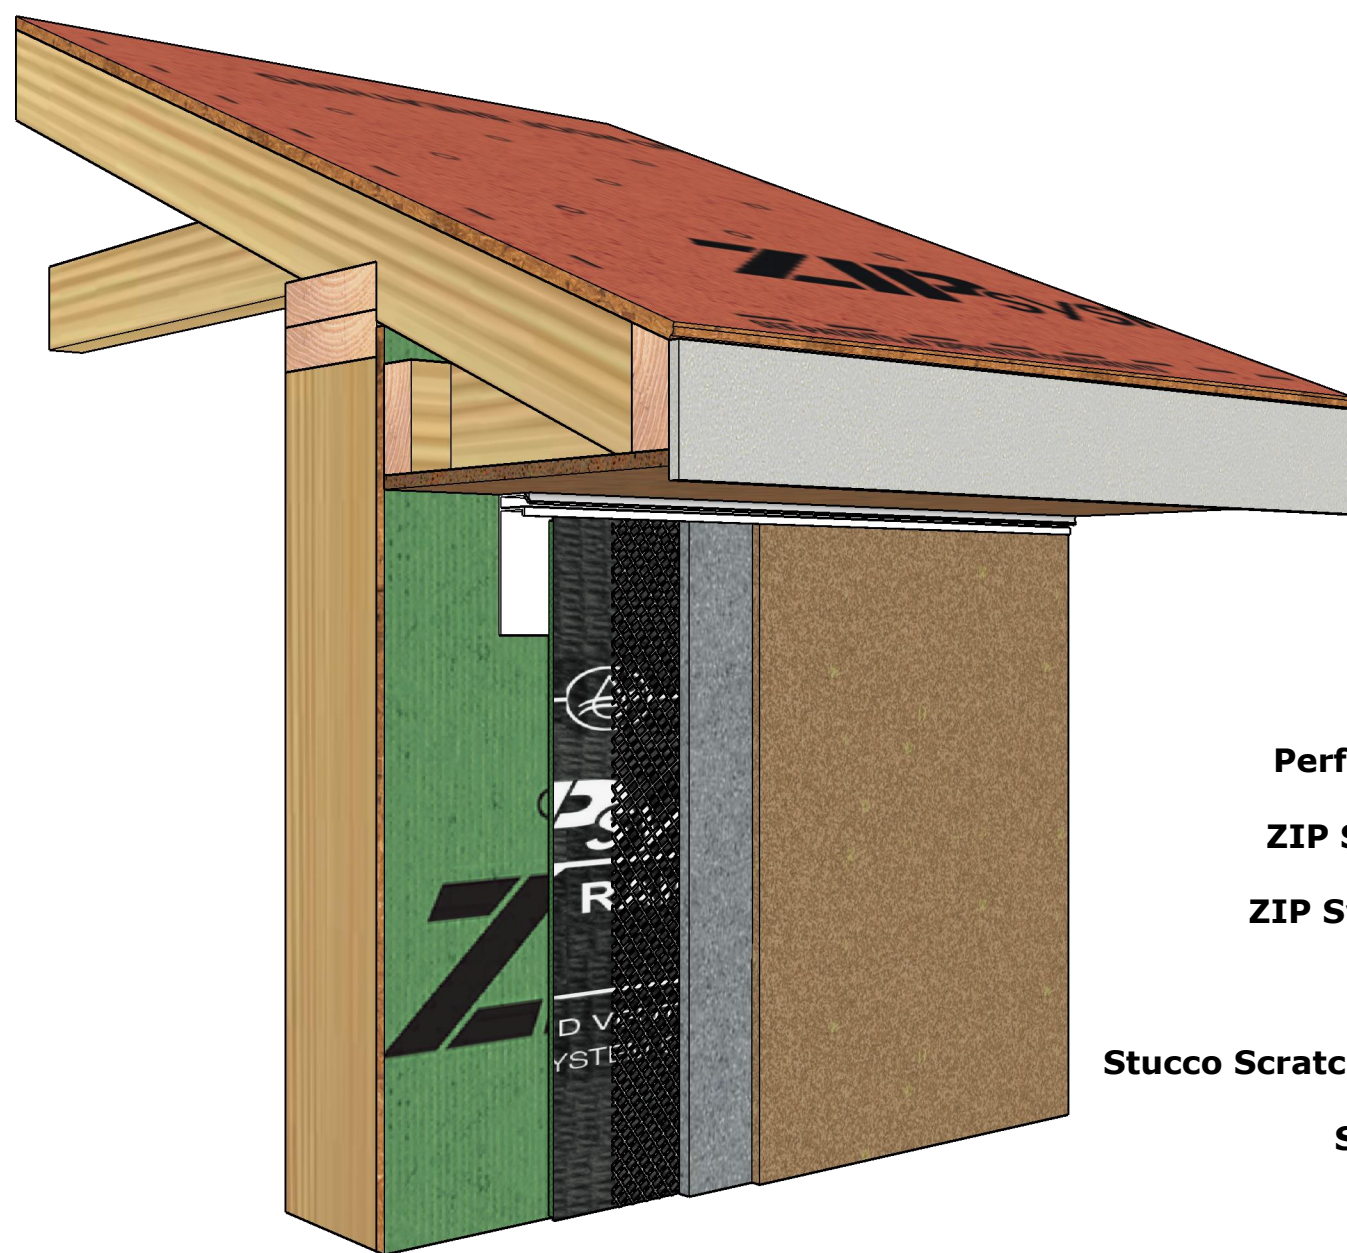

Sealant

Perforated Trim Piece


ZIP System Sheathing

ZIP System Rainscreen

Lath

Stucco Scratch and Brown Coat

Stucco Finish Coat

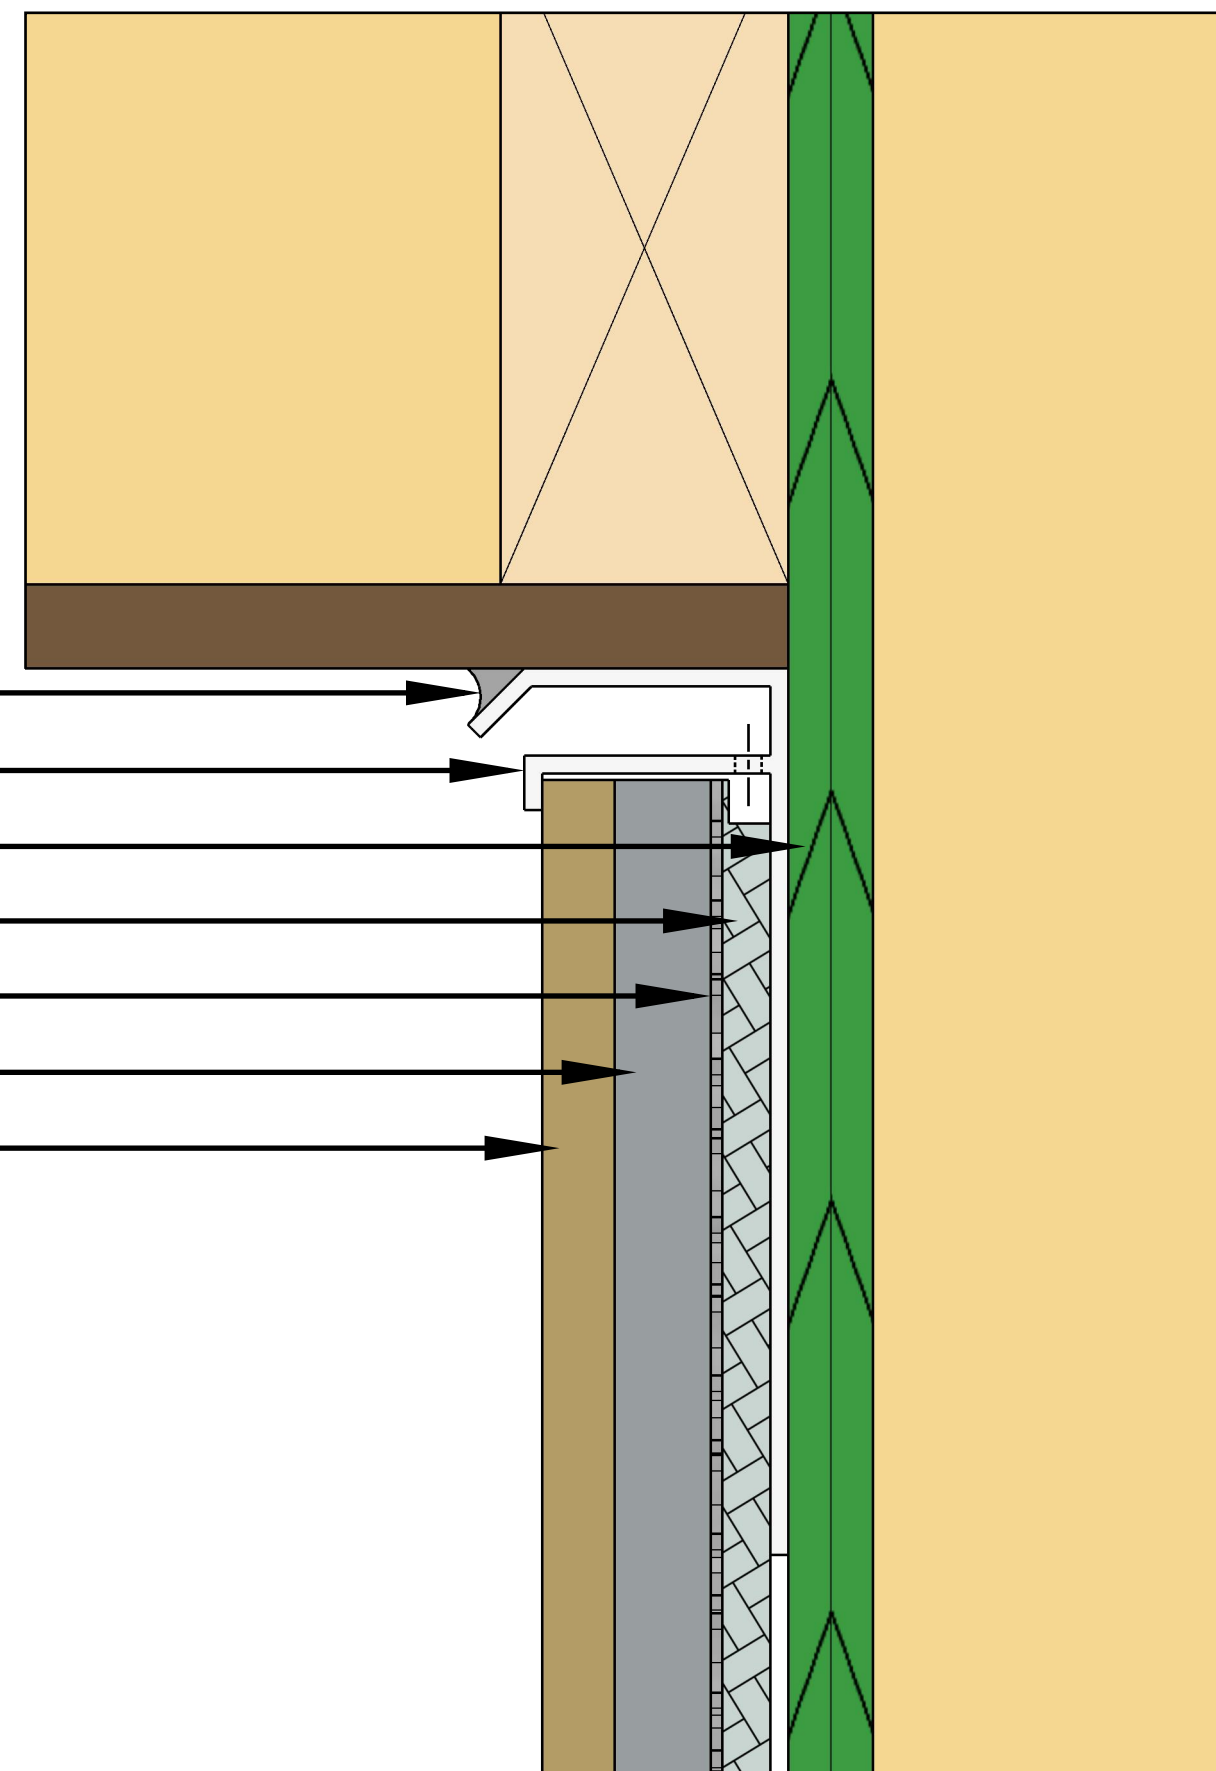

- * Tape all ZIP System sheathing panel seams and roll the tape.
- * Tape all vertical seams of ZIP System rainscreen.
- * The trim piece at the top of the wall should be perforated to allow the transmission of air and water vapor
- * (Optional) Install a bug guard along the bottom of ZIP System rainscreen.


-TOP OF WALL FLASHING DETAIL WITH STUCCO- ZIP SYSTEM RAINSCREEN UNDER PERFORATED TRIM WITH SEALANT

February 21, 2024

These construction details are provided to assist in the installation of ZIP System® product(s) and may not apply to every situation. Manufacturer accepts no responsibility or liability for the use of these or other construction details.

Page 2 of 3

ZIPsystem™
RAINSCREEN

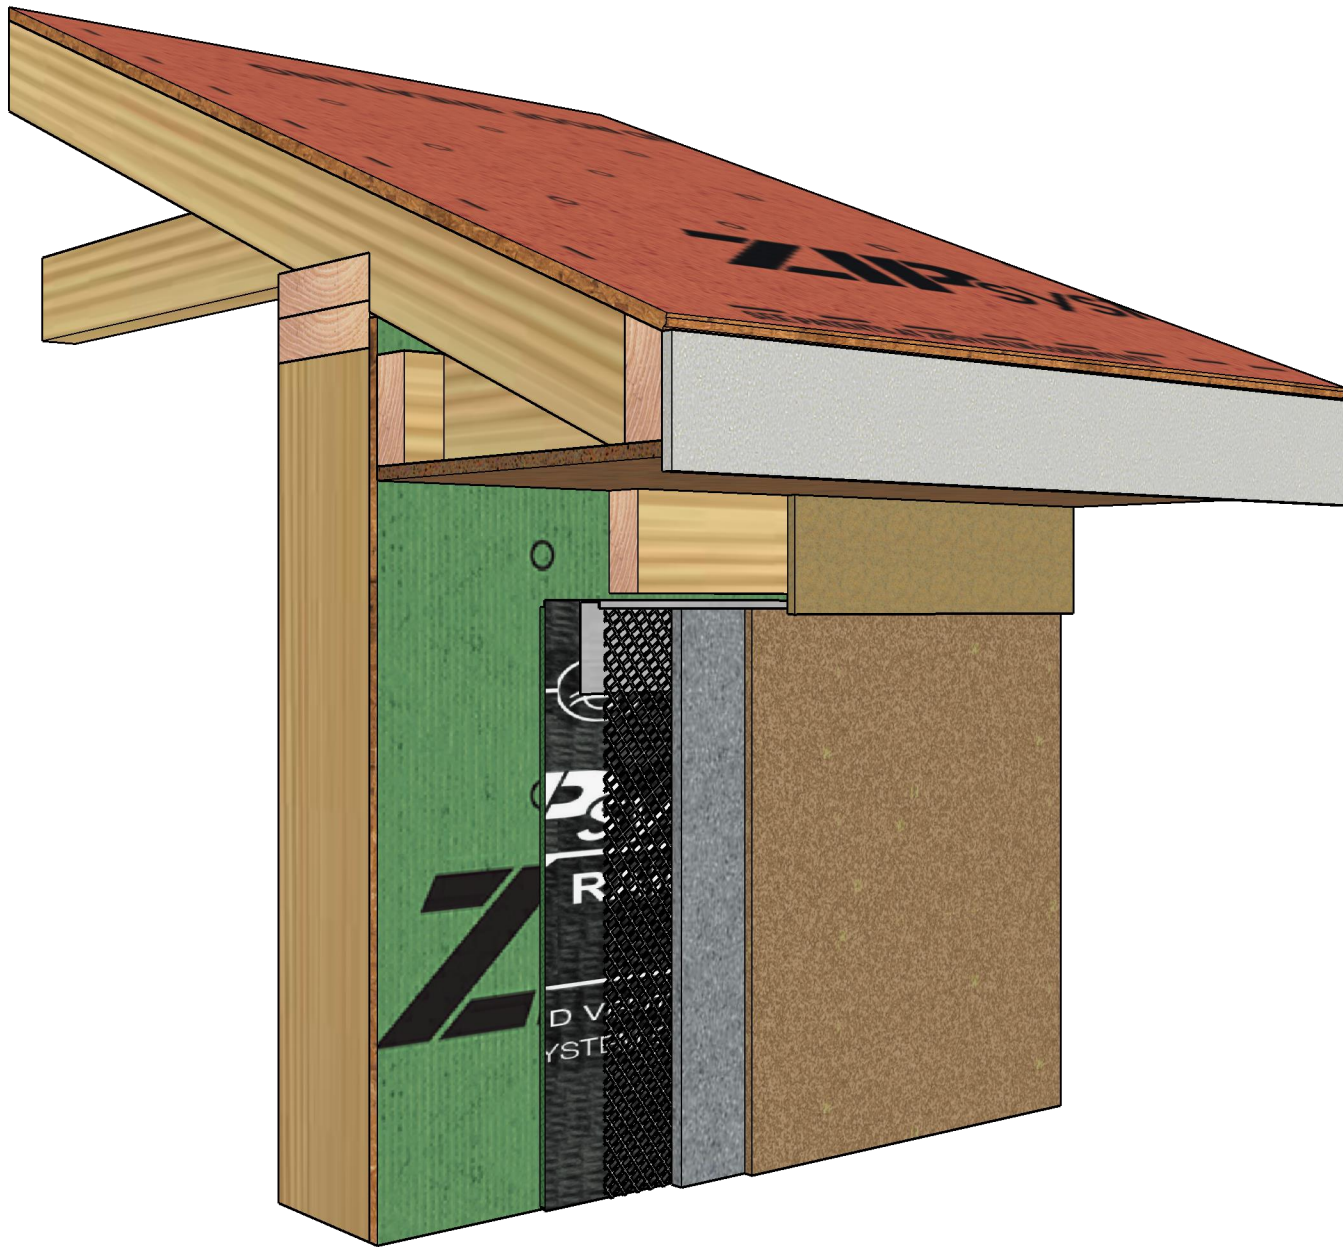

- * Tape all ZIP System sheathing panel seams and roll the tape.
- * Tape all vertical seams of ZIP System rainscreen.
- * Provide enough clearance between the top-of-wall trim and blocking to allow the transmission of air and water vapor.
- * (Optional) Install a bug guard along the bottom of ZIP System rainscreen.

ZIP System Sheathing

Blocking

Decorative Trim

Minimum
1/4-Inch

Stucco Trim

ZIP System Rainscreen

Lath

Stucco Scratch and Brown Coat

Stucco Finish Coat

-TOP OF WALL FLASHING DETAIL WITH STUCCO- ZIP SYSTEM RAINSCREEN WITH BLOCKED TRIM AND AIR/VAPOR GAP

Page 3 of 3

ZIPsystem™
RAINSCREEN